


Bloc administrativ/Administrative Building

DEMISOL SEMI-BASEMENT

sc.1:300


Scale 1:300

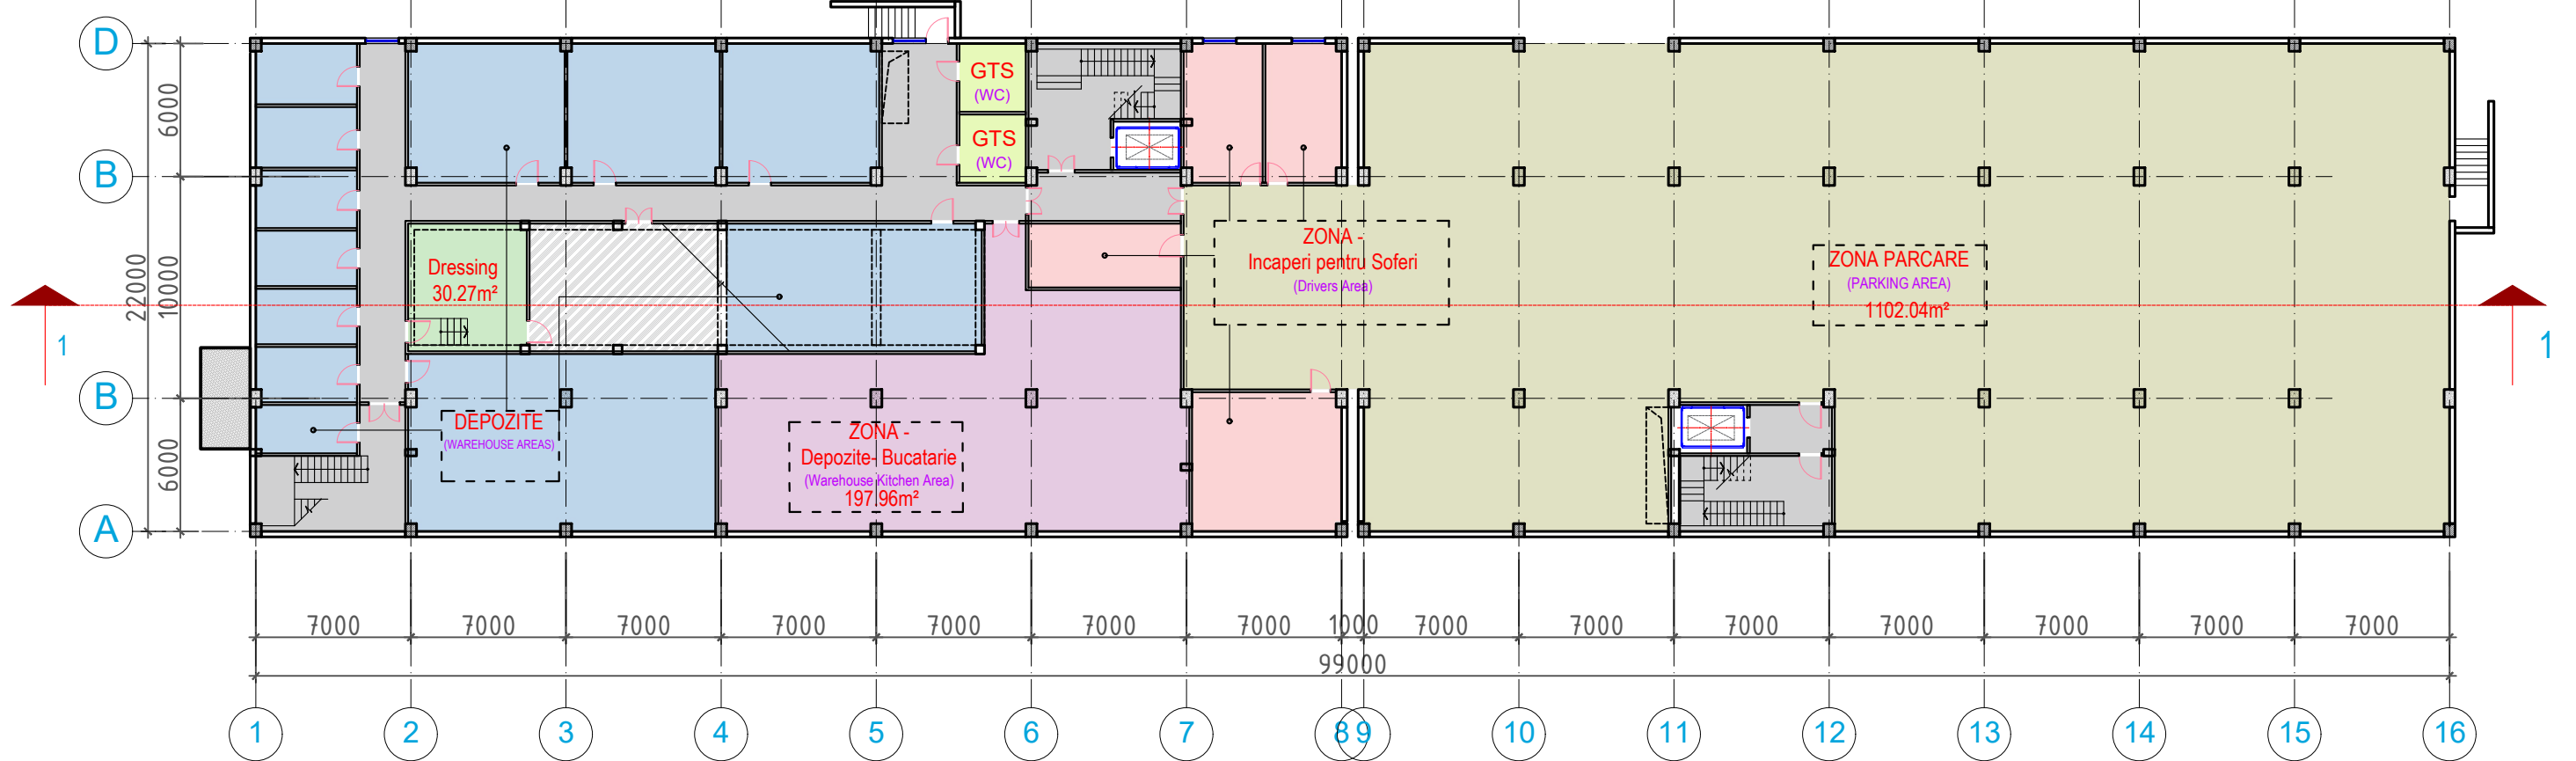

PARTER LEVEL 0


sc.1:300

Scale 1:300

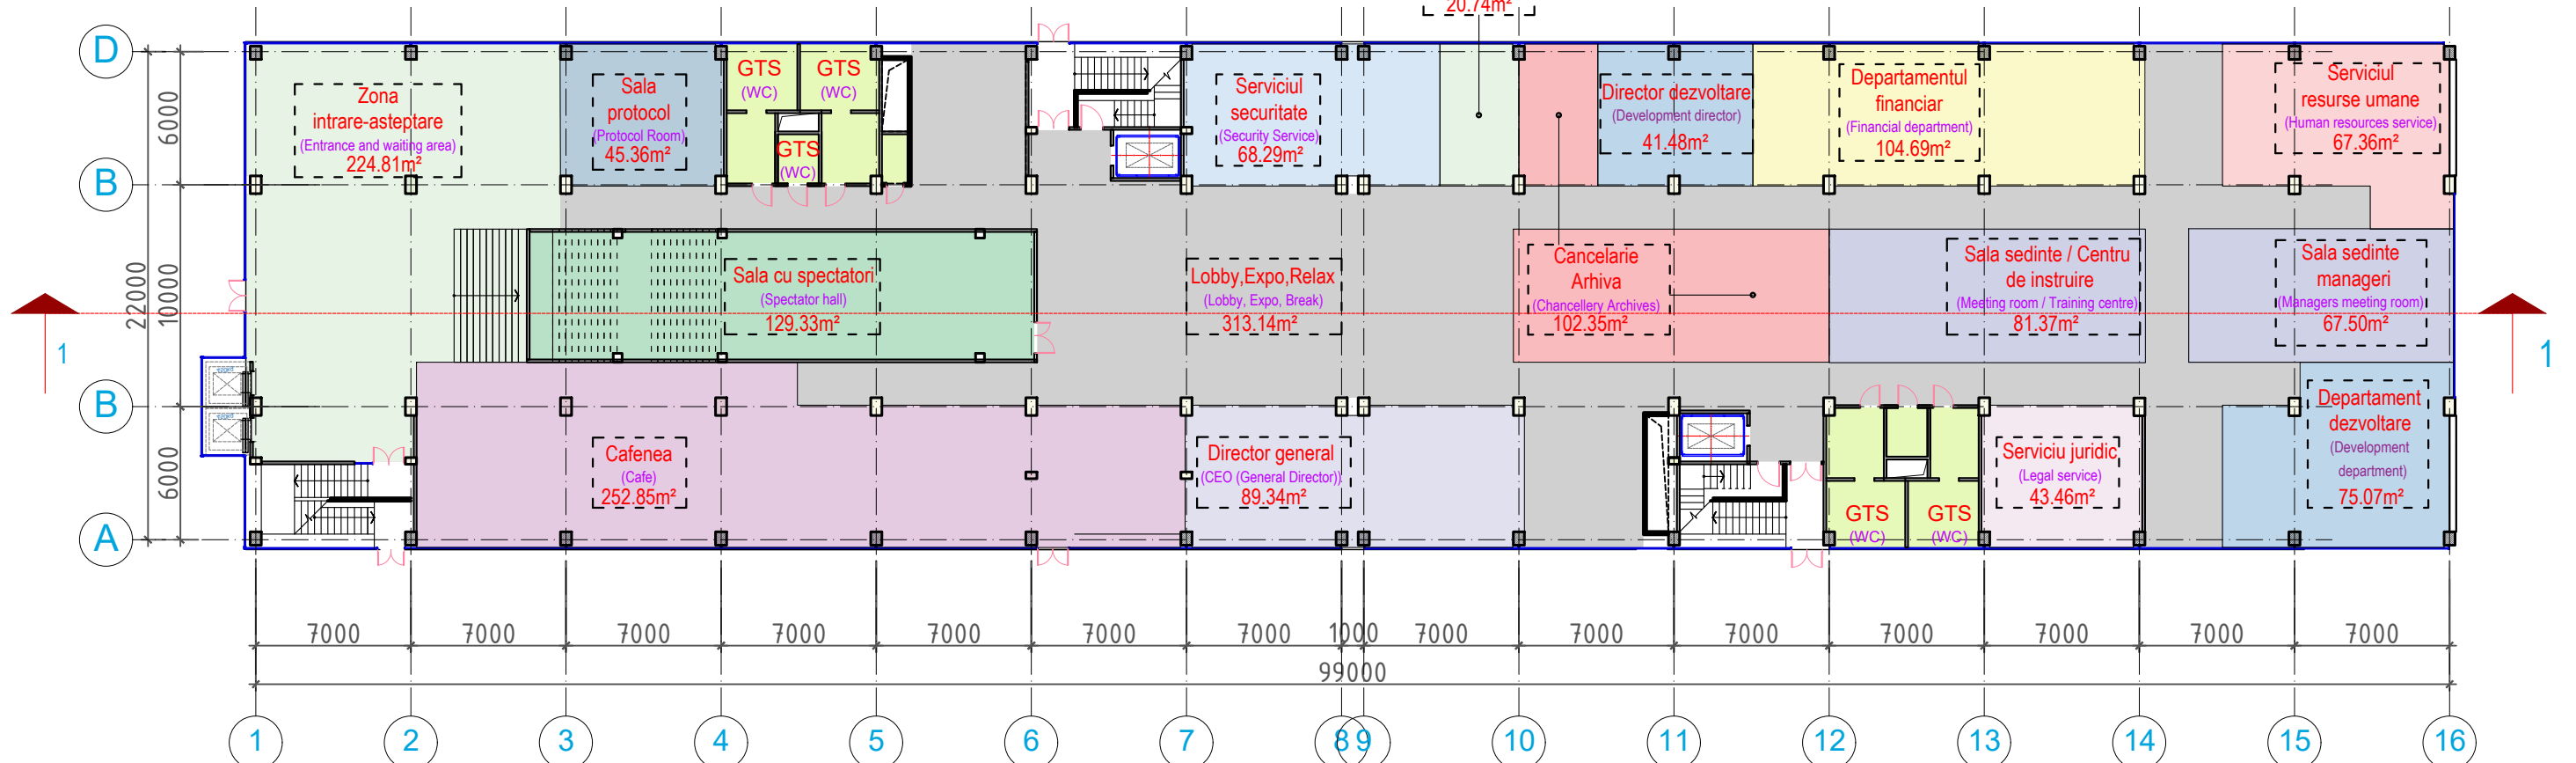


Bloc administrativ/Administrative Building

ETAJ 1 LEVEL 1
sc.1:300 Scale 1:300

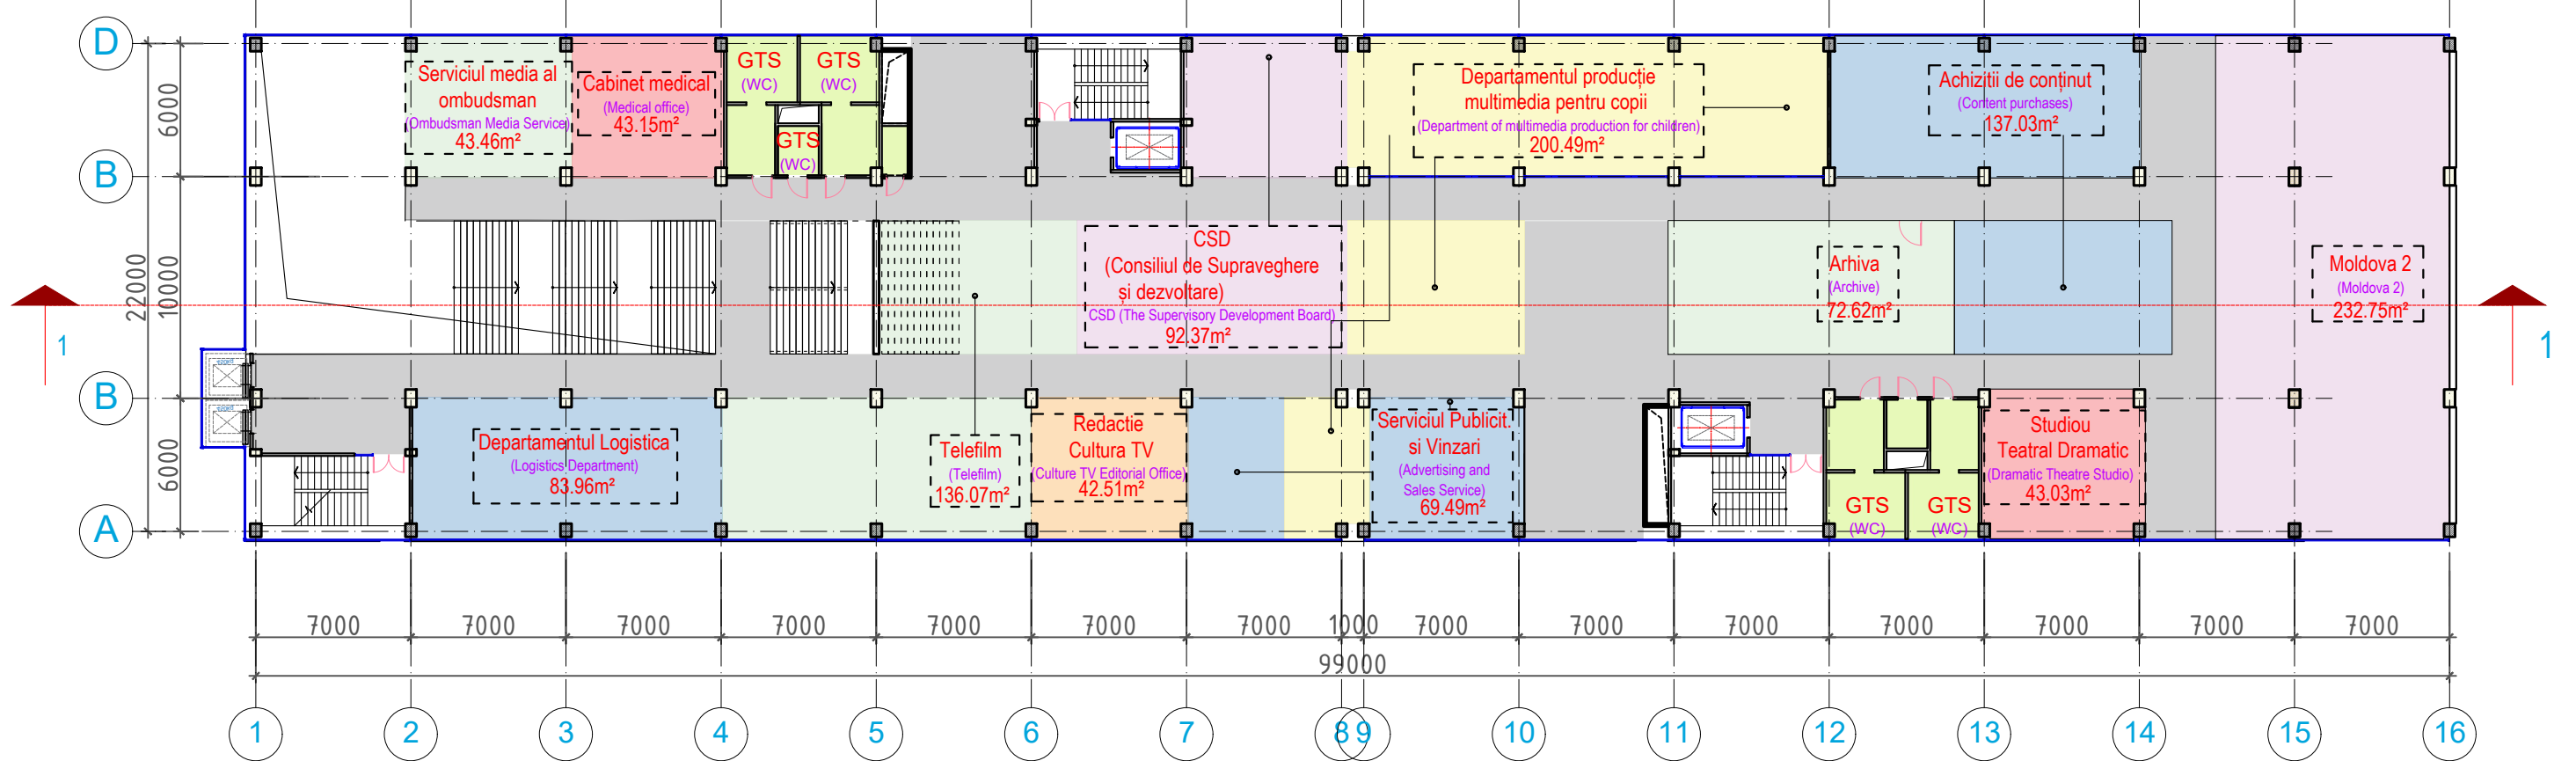


ETAJ 2 LEVEL 2
sc.1:300 Scale 1:300

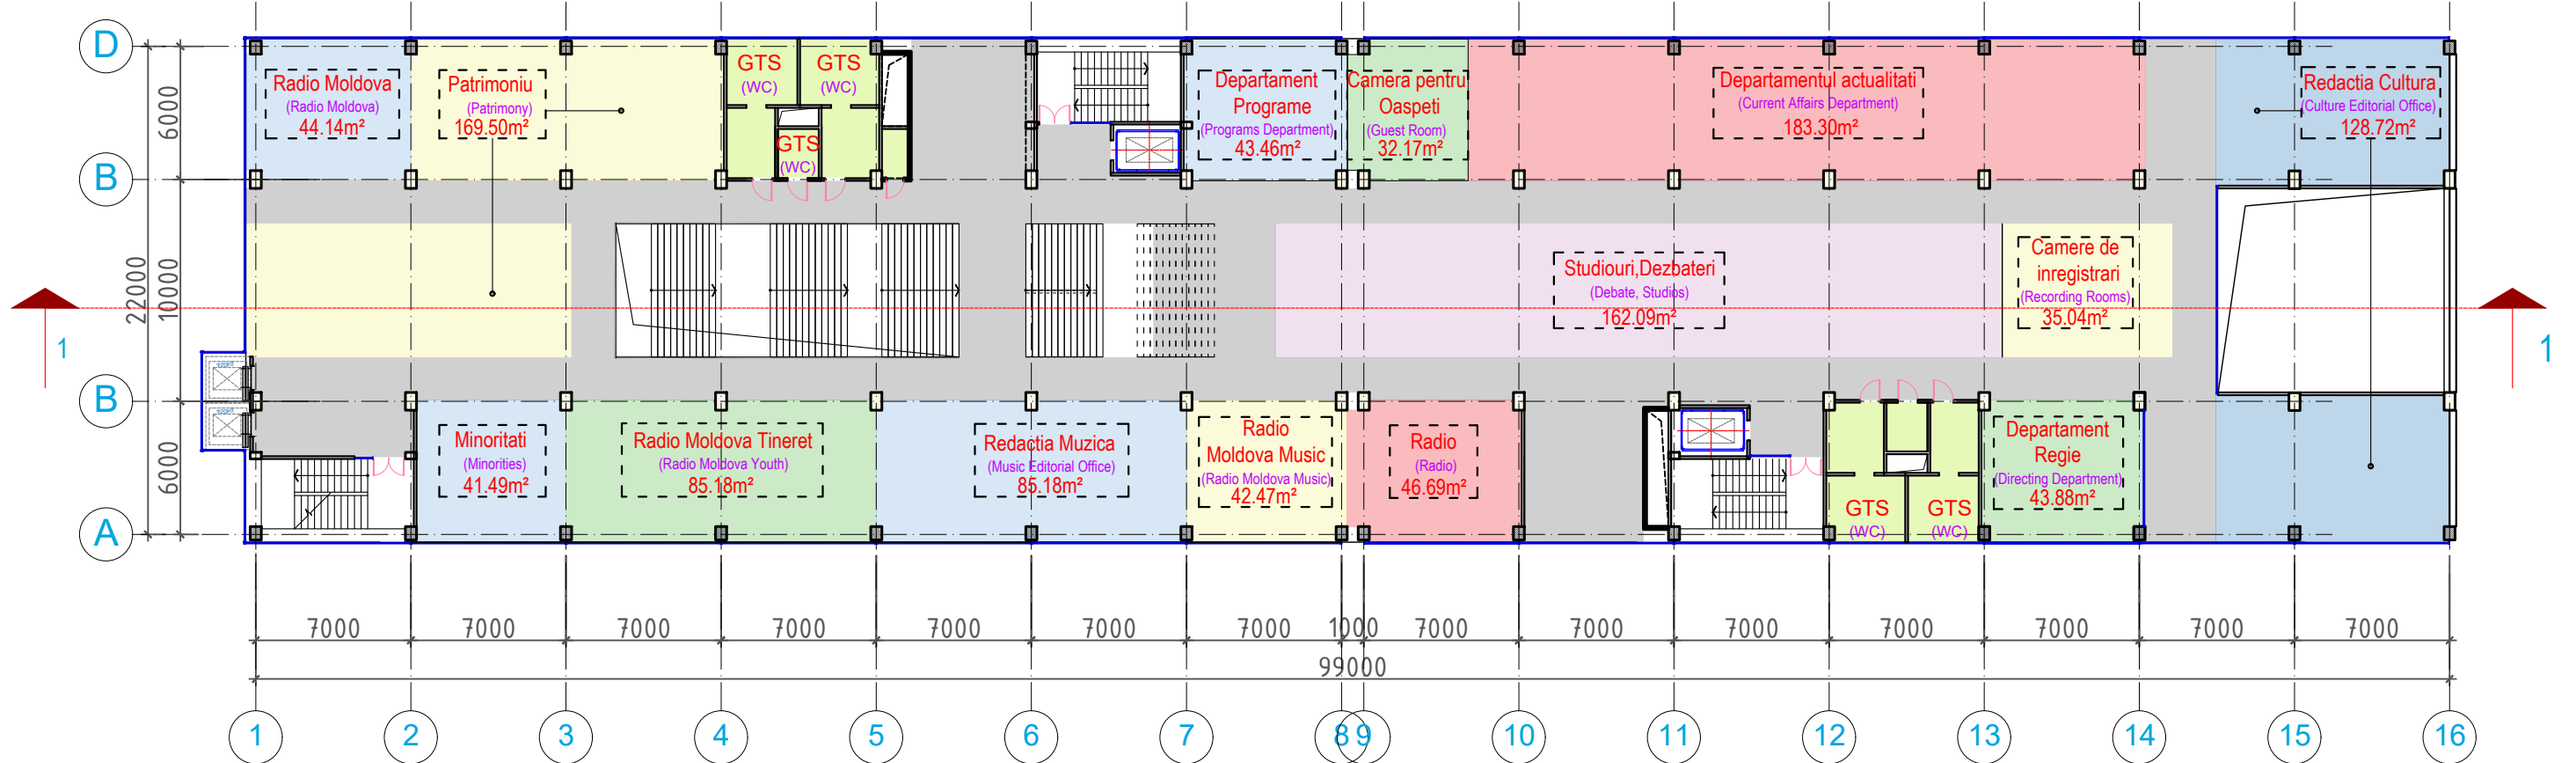


Bloc administrativ/Administrative Building

ETAJ 4 LEVEL 4 sc.1:300 Scale 1:300

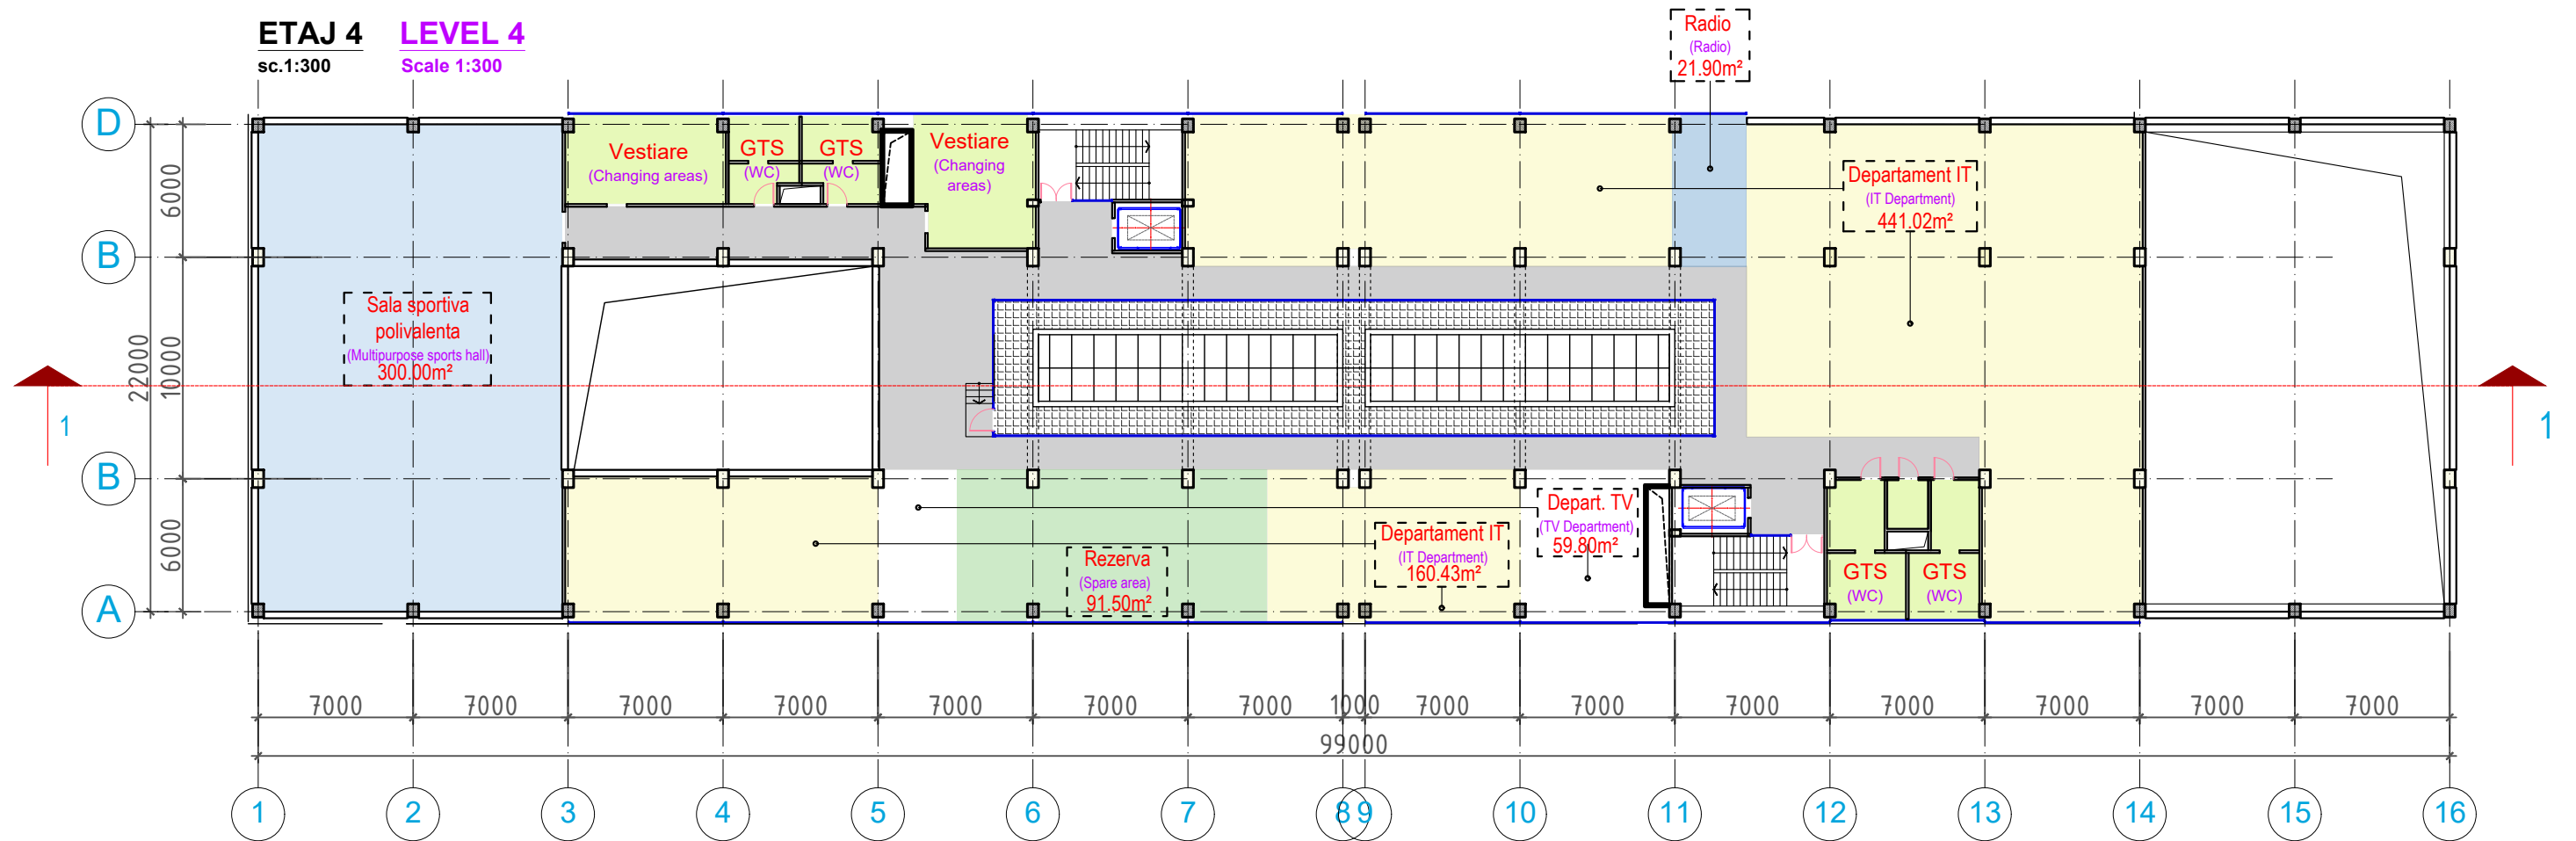

ETAJ 3 LEVEL 3 sc.1:300 Scale 1:300

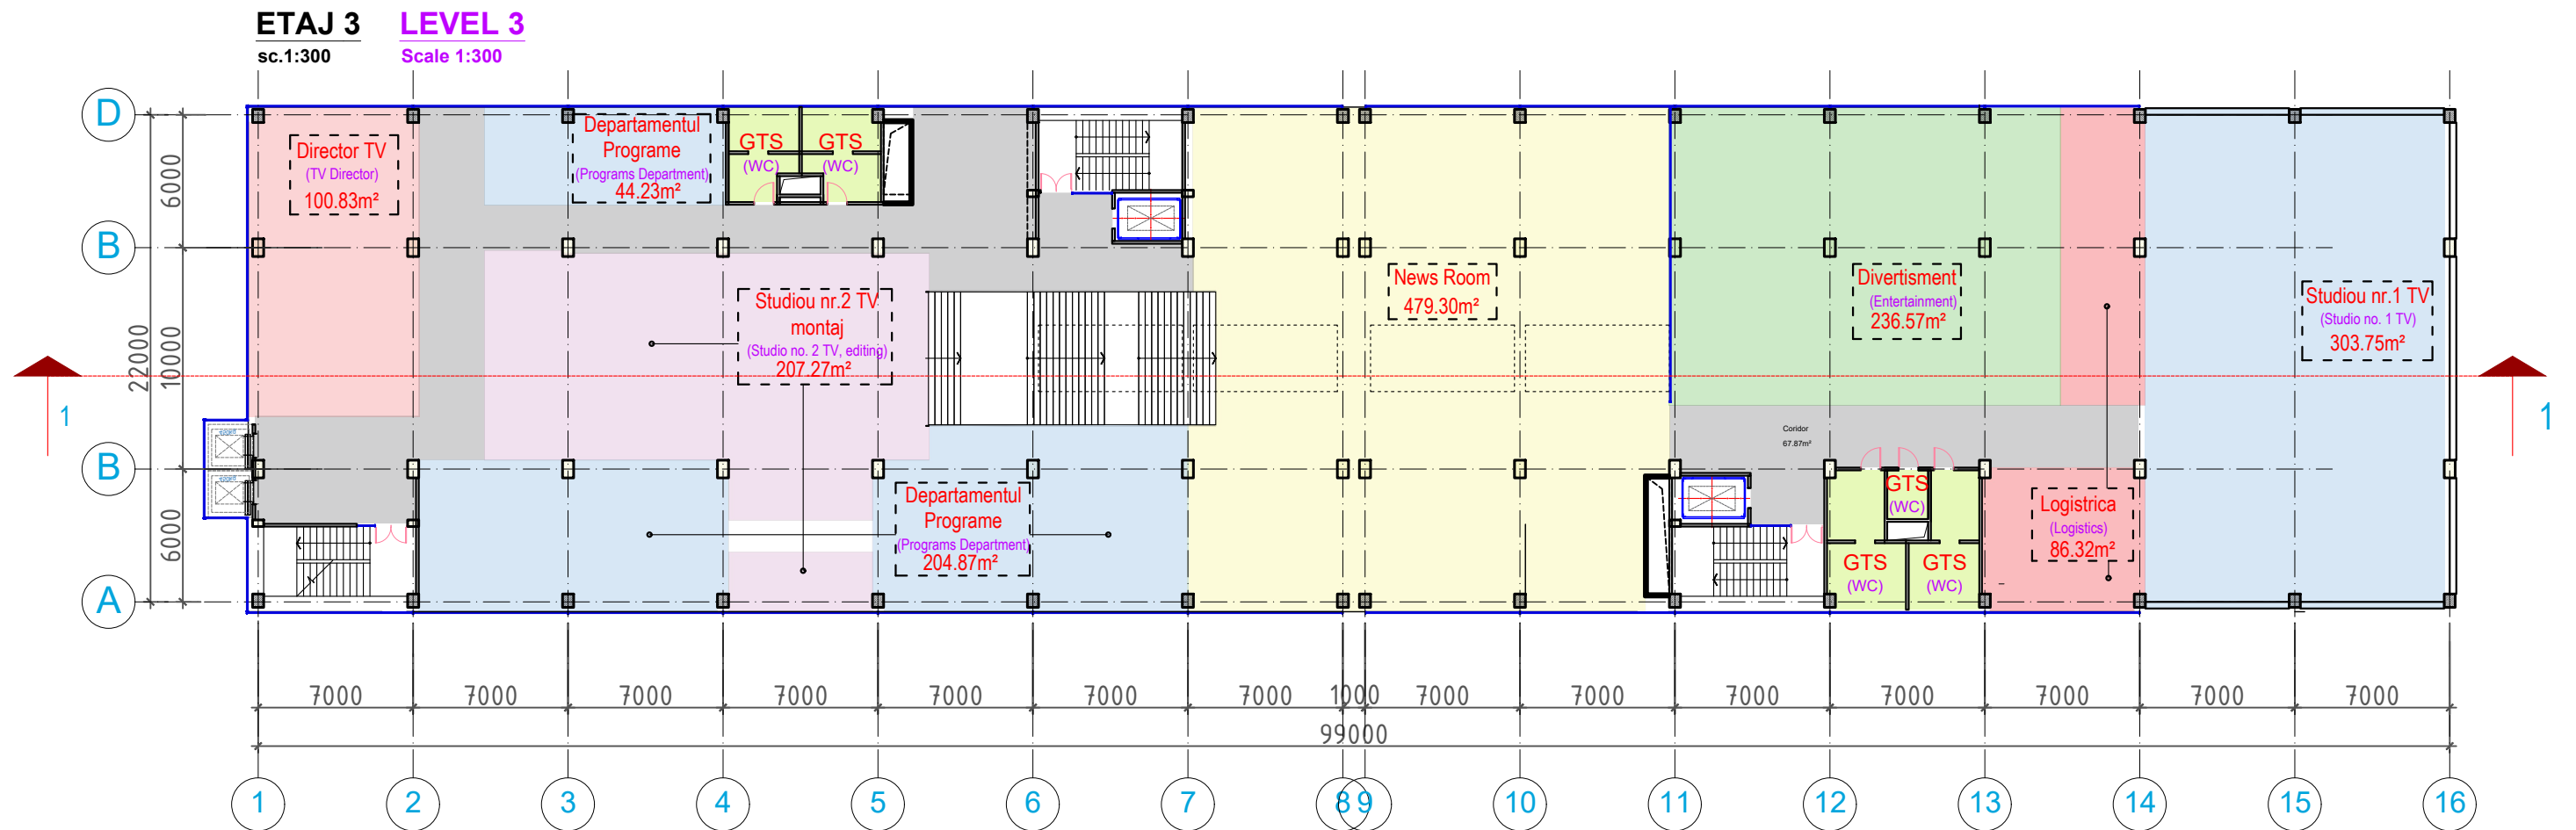

poz./ No.	Denumire/Name	Unit. de masură/Unit	Cantitatea/Qty
1	Luctători în birouri/Office workers	pers./people	461
2	Vizitatori(sali sedinte, sala sportiva polivalenta) Visitors (meeting rooms, multipurpose sports hall)	pers./people	250
3	Vizitatori(cafenea)/Visitors (cafe)	pers./people	60
4	Lucrători de servicii(decurat., paza, bucat.) Service workers (janitor, guard, kitchen staff)	pers./people	20
5	Aria totală (CP A04.01-2018, p.5.1.3)/Total Area	m.p./sqm	13 561.70
6	Aria utilă (CP A04.01-2018, p.5.1.7)/Usable Floor Area	m.p./sqm	5590.30
7	Aria circulabilă (CP A04.01-2018, p.5.1.9)/Circulation area	m.p./sqm	200.90
8	Aria zona cafenea/Cafe area	m.p./sqm	480.96
9	Aria încăperi tehnice(depozite, servere, gts) Technical rooms area (storage, servers, WCs)	m.p./sqm	787.37
10	Aria salii sportive polivalente/Multipurpose sports hall area	m.p./sqm	300
11	Aria parcarii/locuri de masini / Car park area / car park spaces	m.p./buc/sqm/no.	1102/27

SECTIUNE 1-1 SECTION 1-1
sc.1:300 Scale 1:300

