


SECTIUNE 2-2 SECTION 2-2

sc.1:300

Scale 1:300

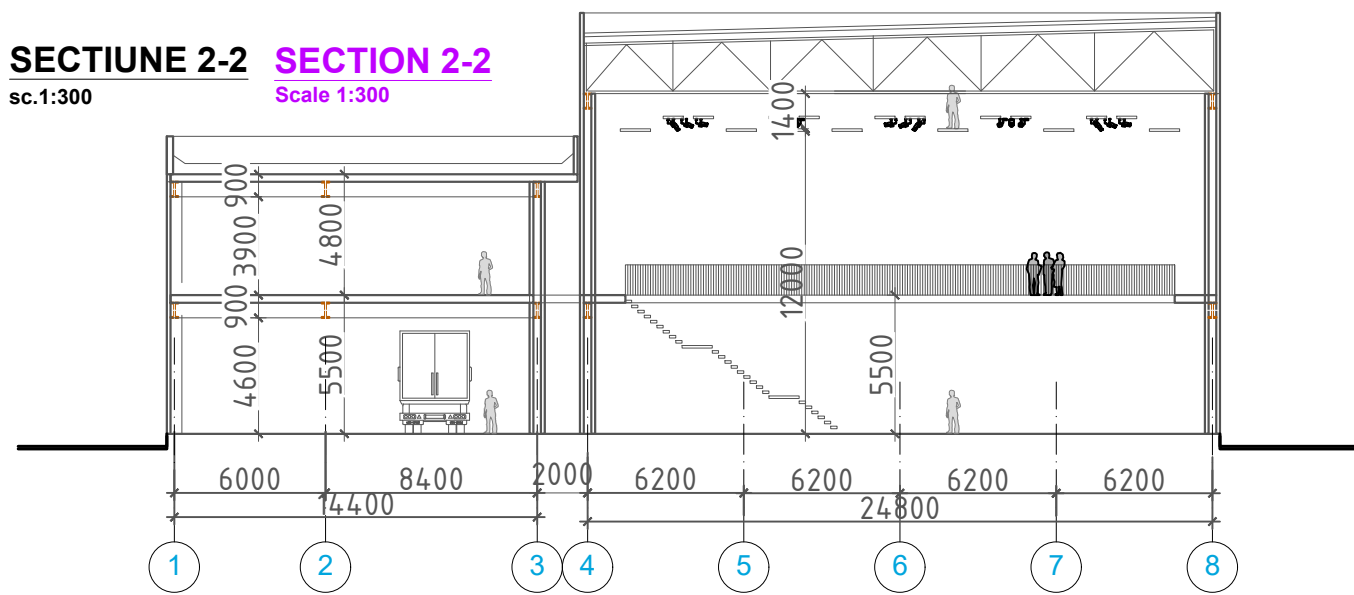


poz./ No.	Denumire/Name	Unit. de masură/Unit	Cantitatea/Qty
1	Luctători /Workers	pers./people	30
2	Vizitatori / Visitors	pers./people	400
3	Aria totală (CP A04.01-2018, p.5.1.3)/Total Area	m.p./sqm	2600.00
4	Aria utilă (CP A04.01-2018, p.5.1.7)/Usable Floor Area	m.p./sqm	1475.00
5	Aria circulabilă (CP A04.01-2018, p.5.1.9)/Circulation area	m.p./sqm	410.00
6	Aria încăperi tehnice(depozite, servere, gts) Technical rooms area (storage, servers, WCs)	m.p./sqm	351.00

ETAJ 1 LEVEL 1

sc.1:300

Scale 1:300

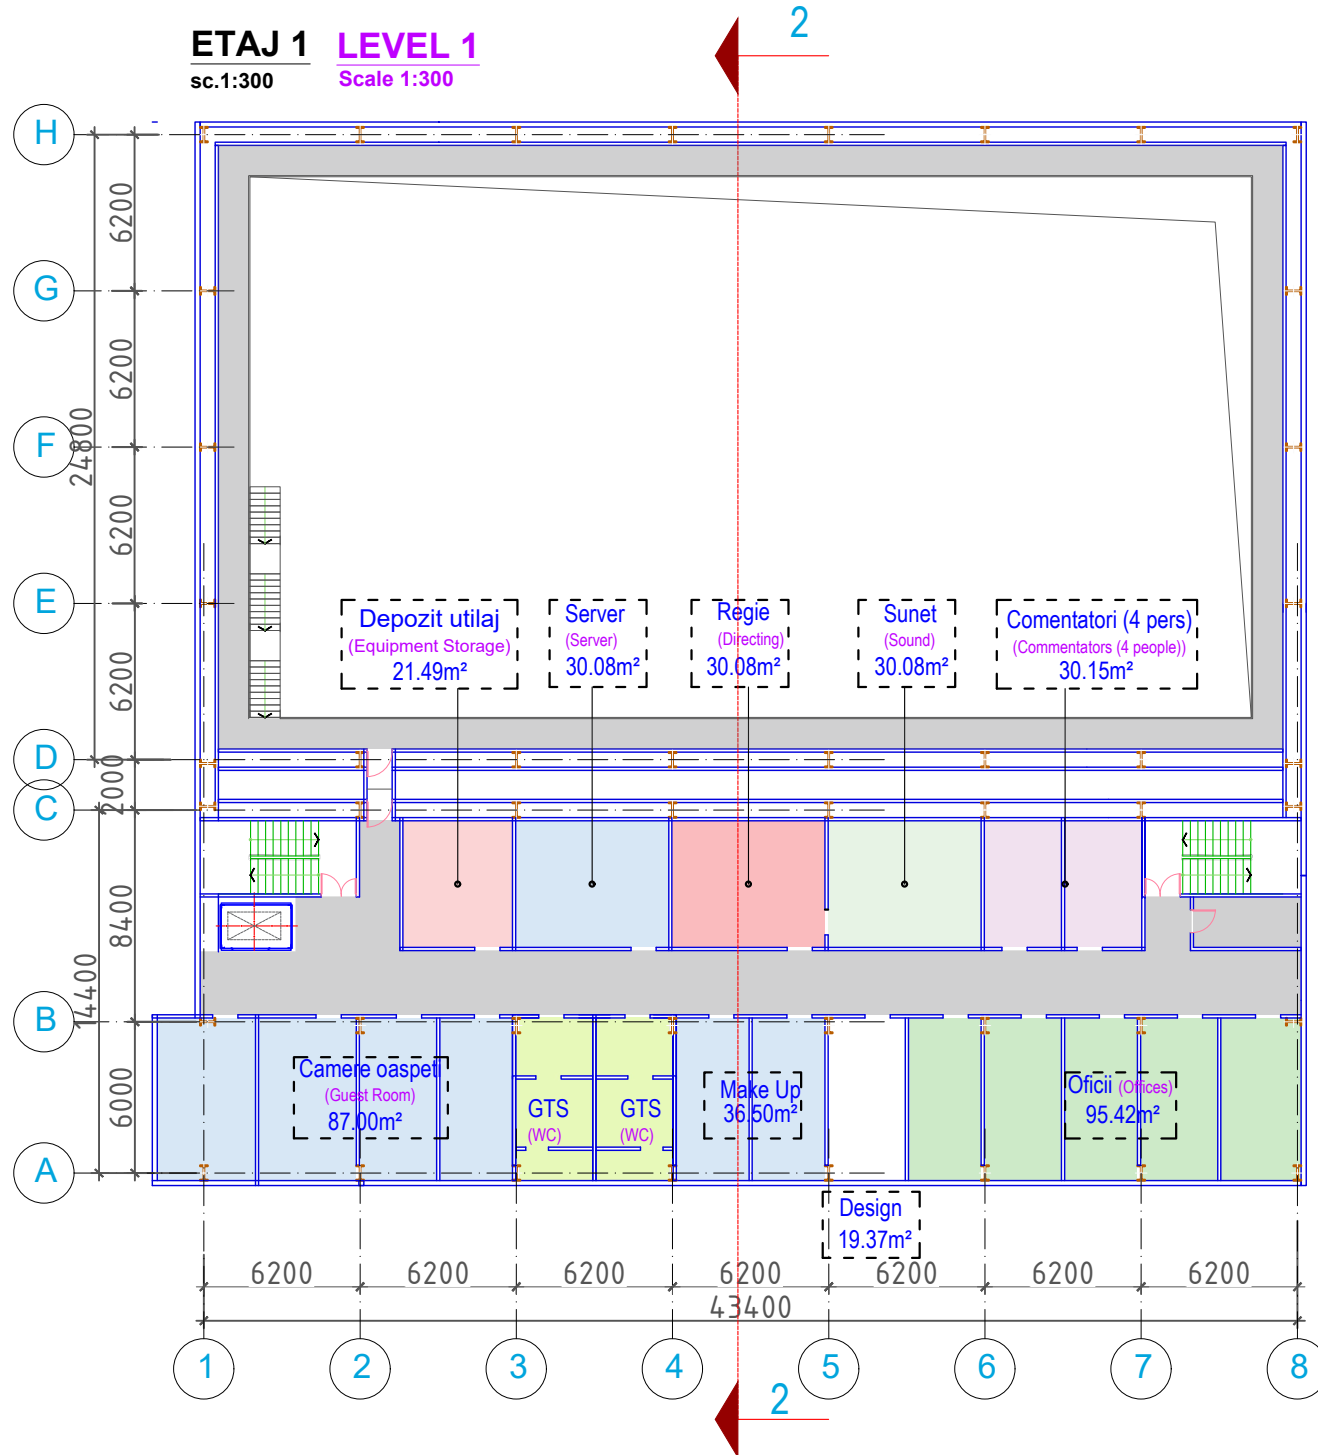

PARTER LEVEL 0

sc.1:300

Scale 1:300

