



# Garaje spre reconstrucție/Garages for reconstruction

**ETAJ 1 LEVEL 1**  
sc.1:300 Scale 1:300

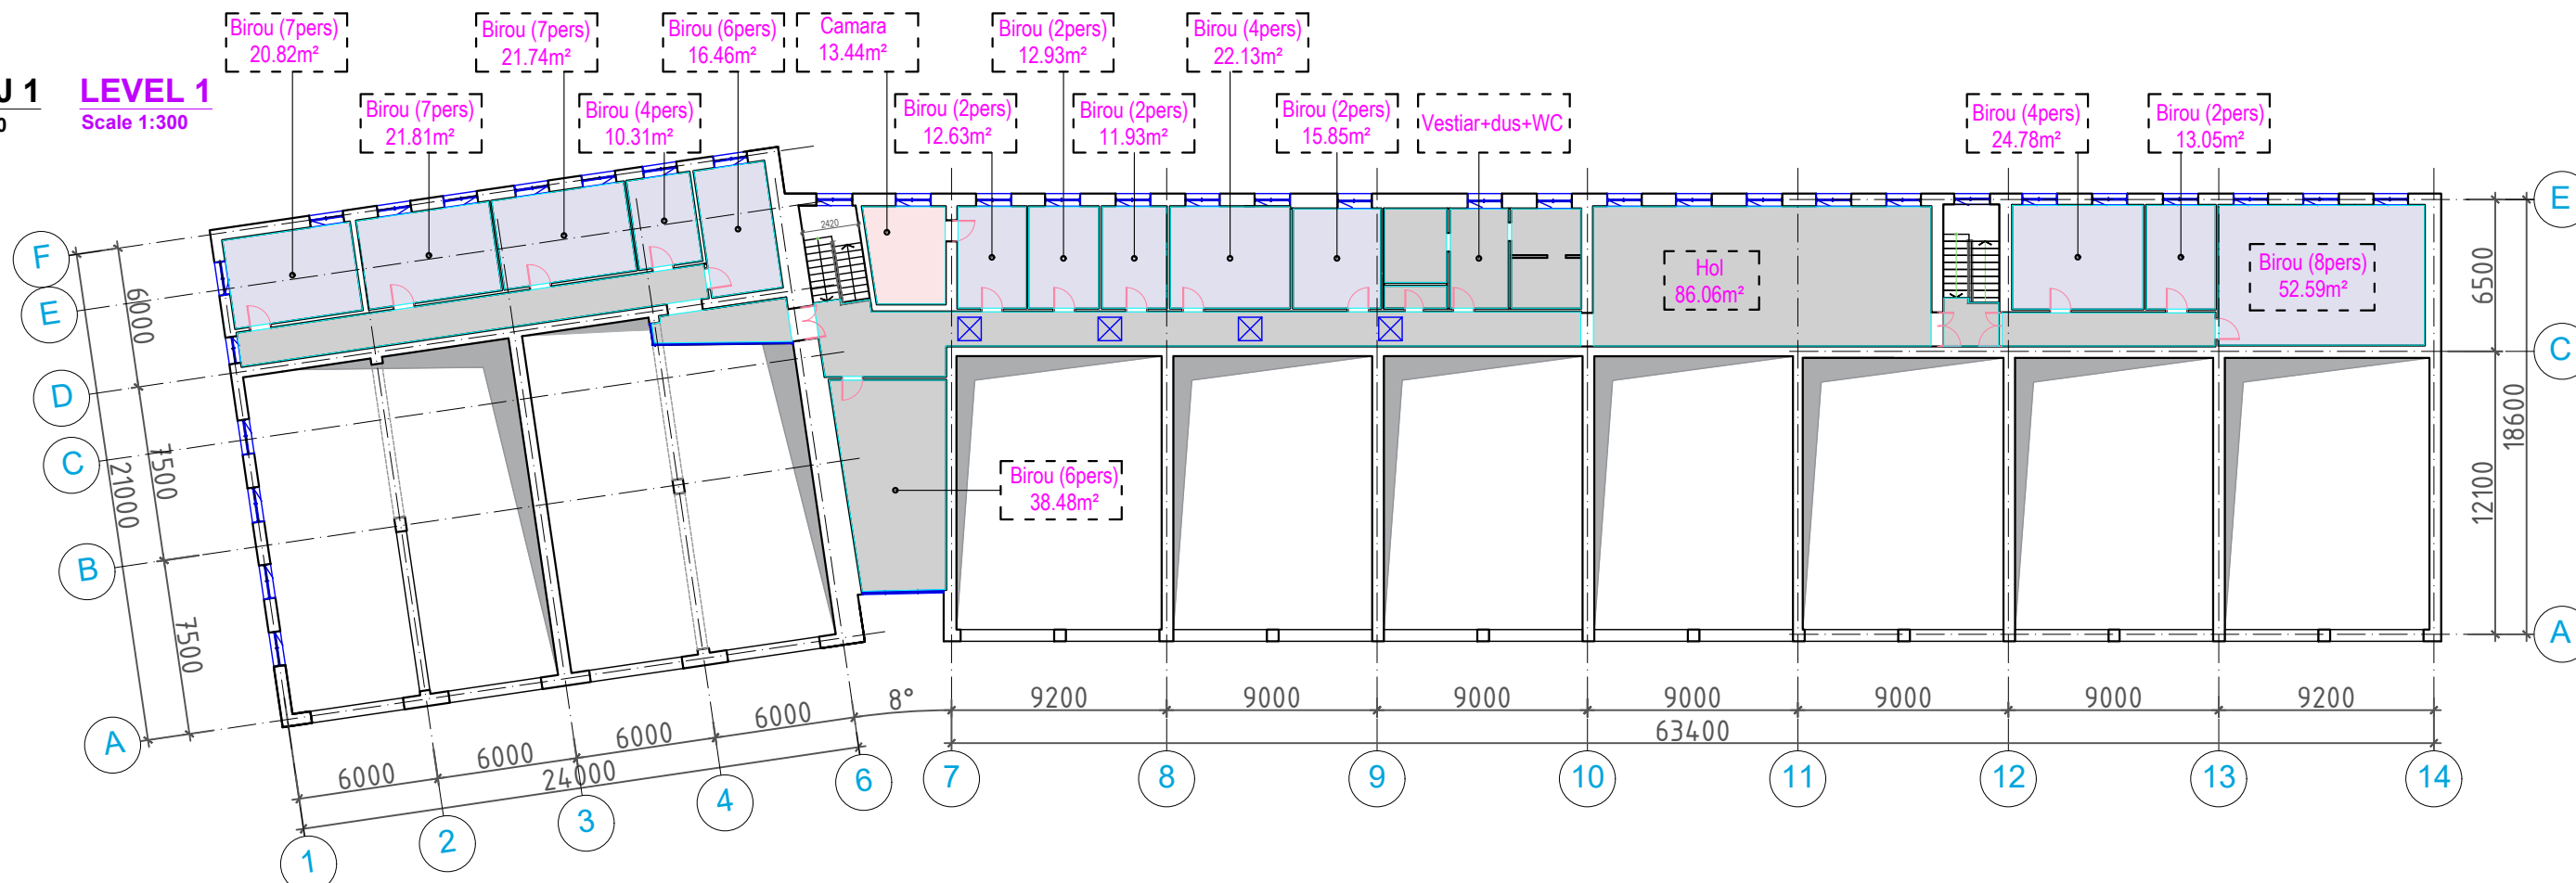

**PARTER LEVEL 0**  
sc.1:300 Scale 1:300

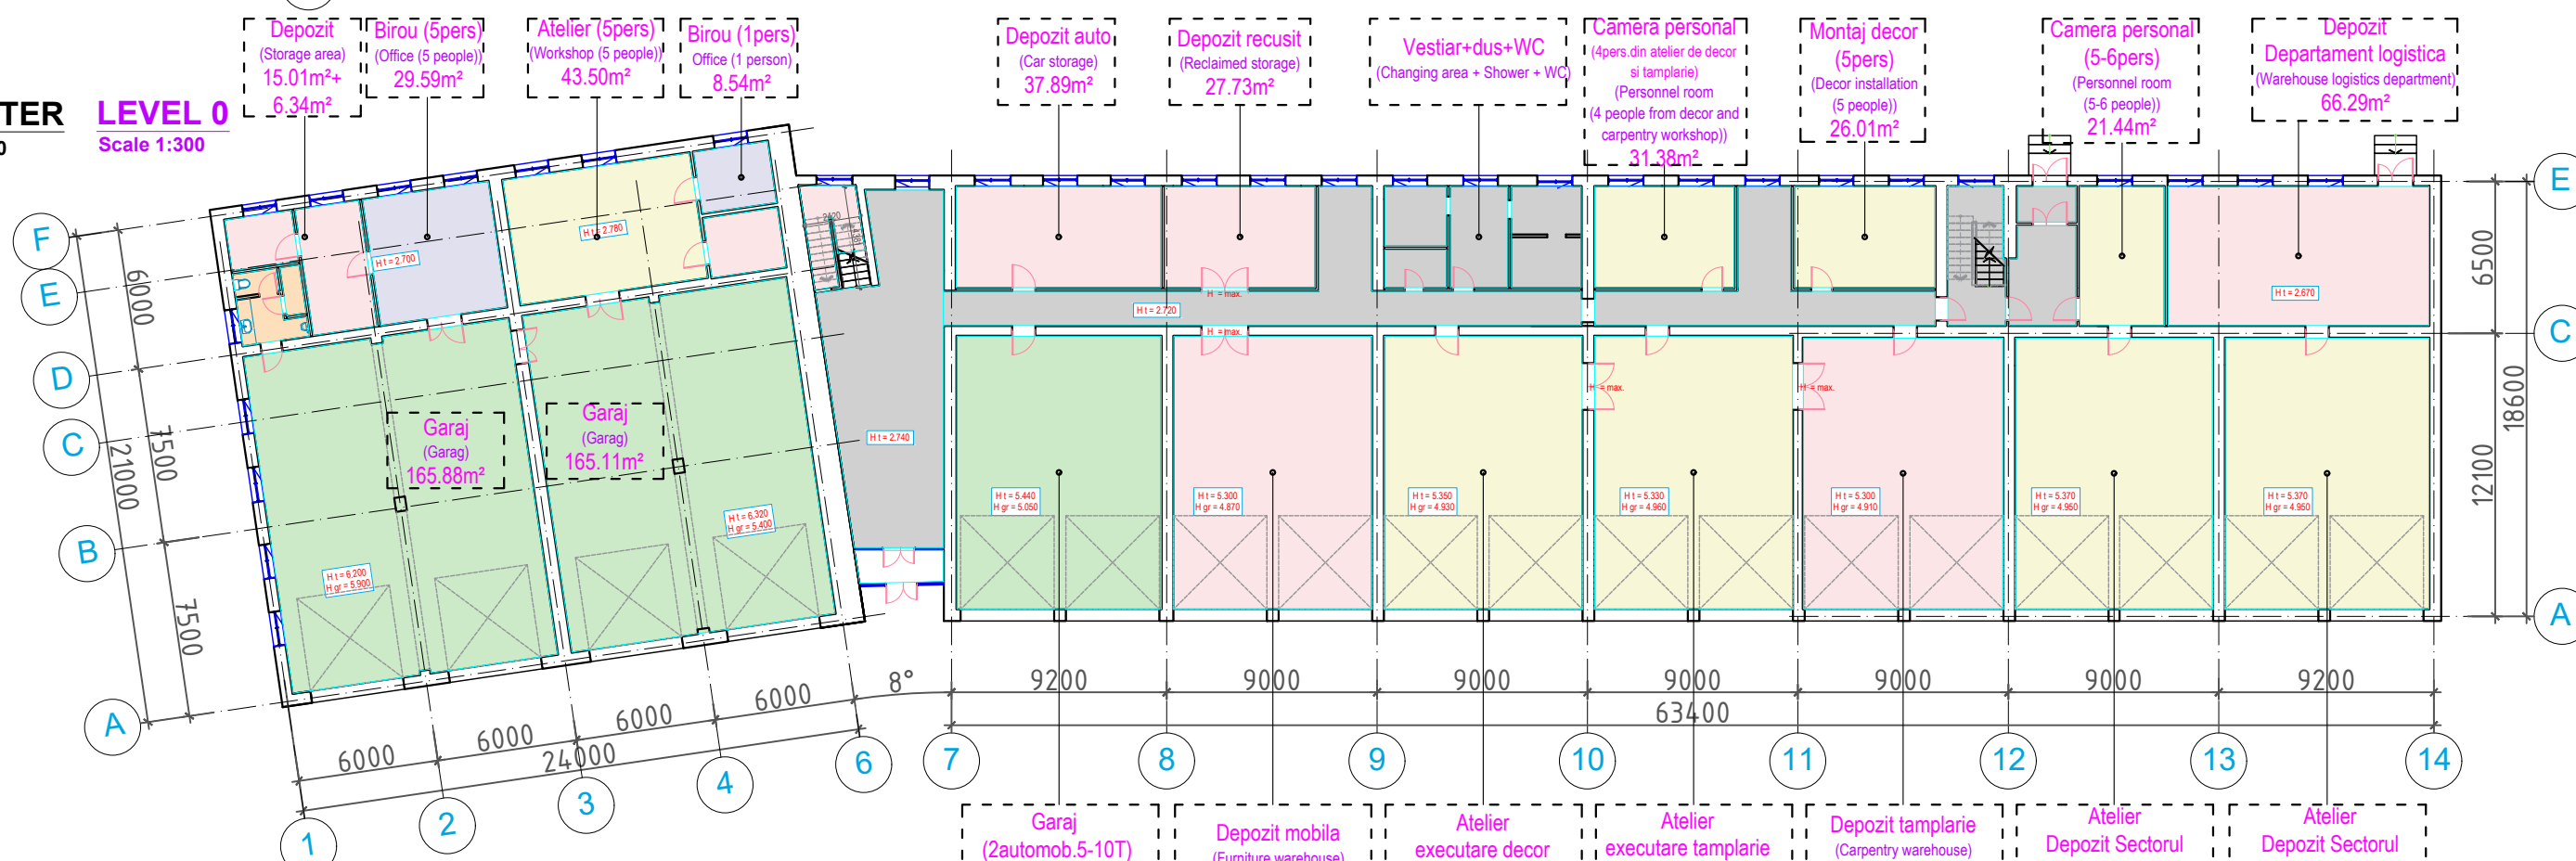

Indici tehnico-economici/Technical-economic indices

poz./No.	Denumire/Name	Unit. de masură/Unit	Cantitatea/Qty
1	Luctători /Workers	pers./people	99
2	Aria totală (CP A04.01-2018, p.5.1.3)/Total Area	m.p./sqm	2575.00
3	Aria utilă (CP A04.01-2018, p.5.1.7)/Usable Floor Area	m.p./sqm	1648.80
4	Aria circulabilă (CP A04.01-2018, p.5.1.9)/Circulation area	m.p./sqm	415.60
5	Aria încăperi tehnice(WC, vestire, dus,inventar) Technical rooms area (WCs, Changing areas, Showers, Inventory)	m.p./sqm	82.46